
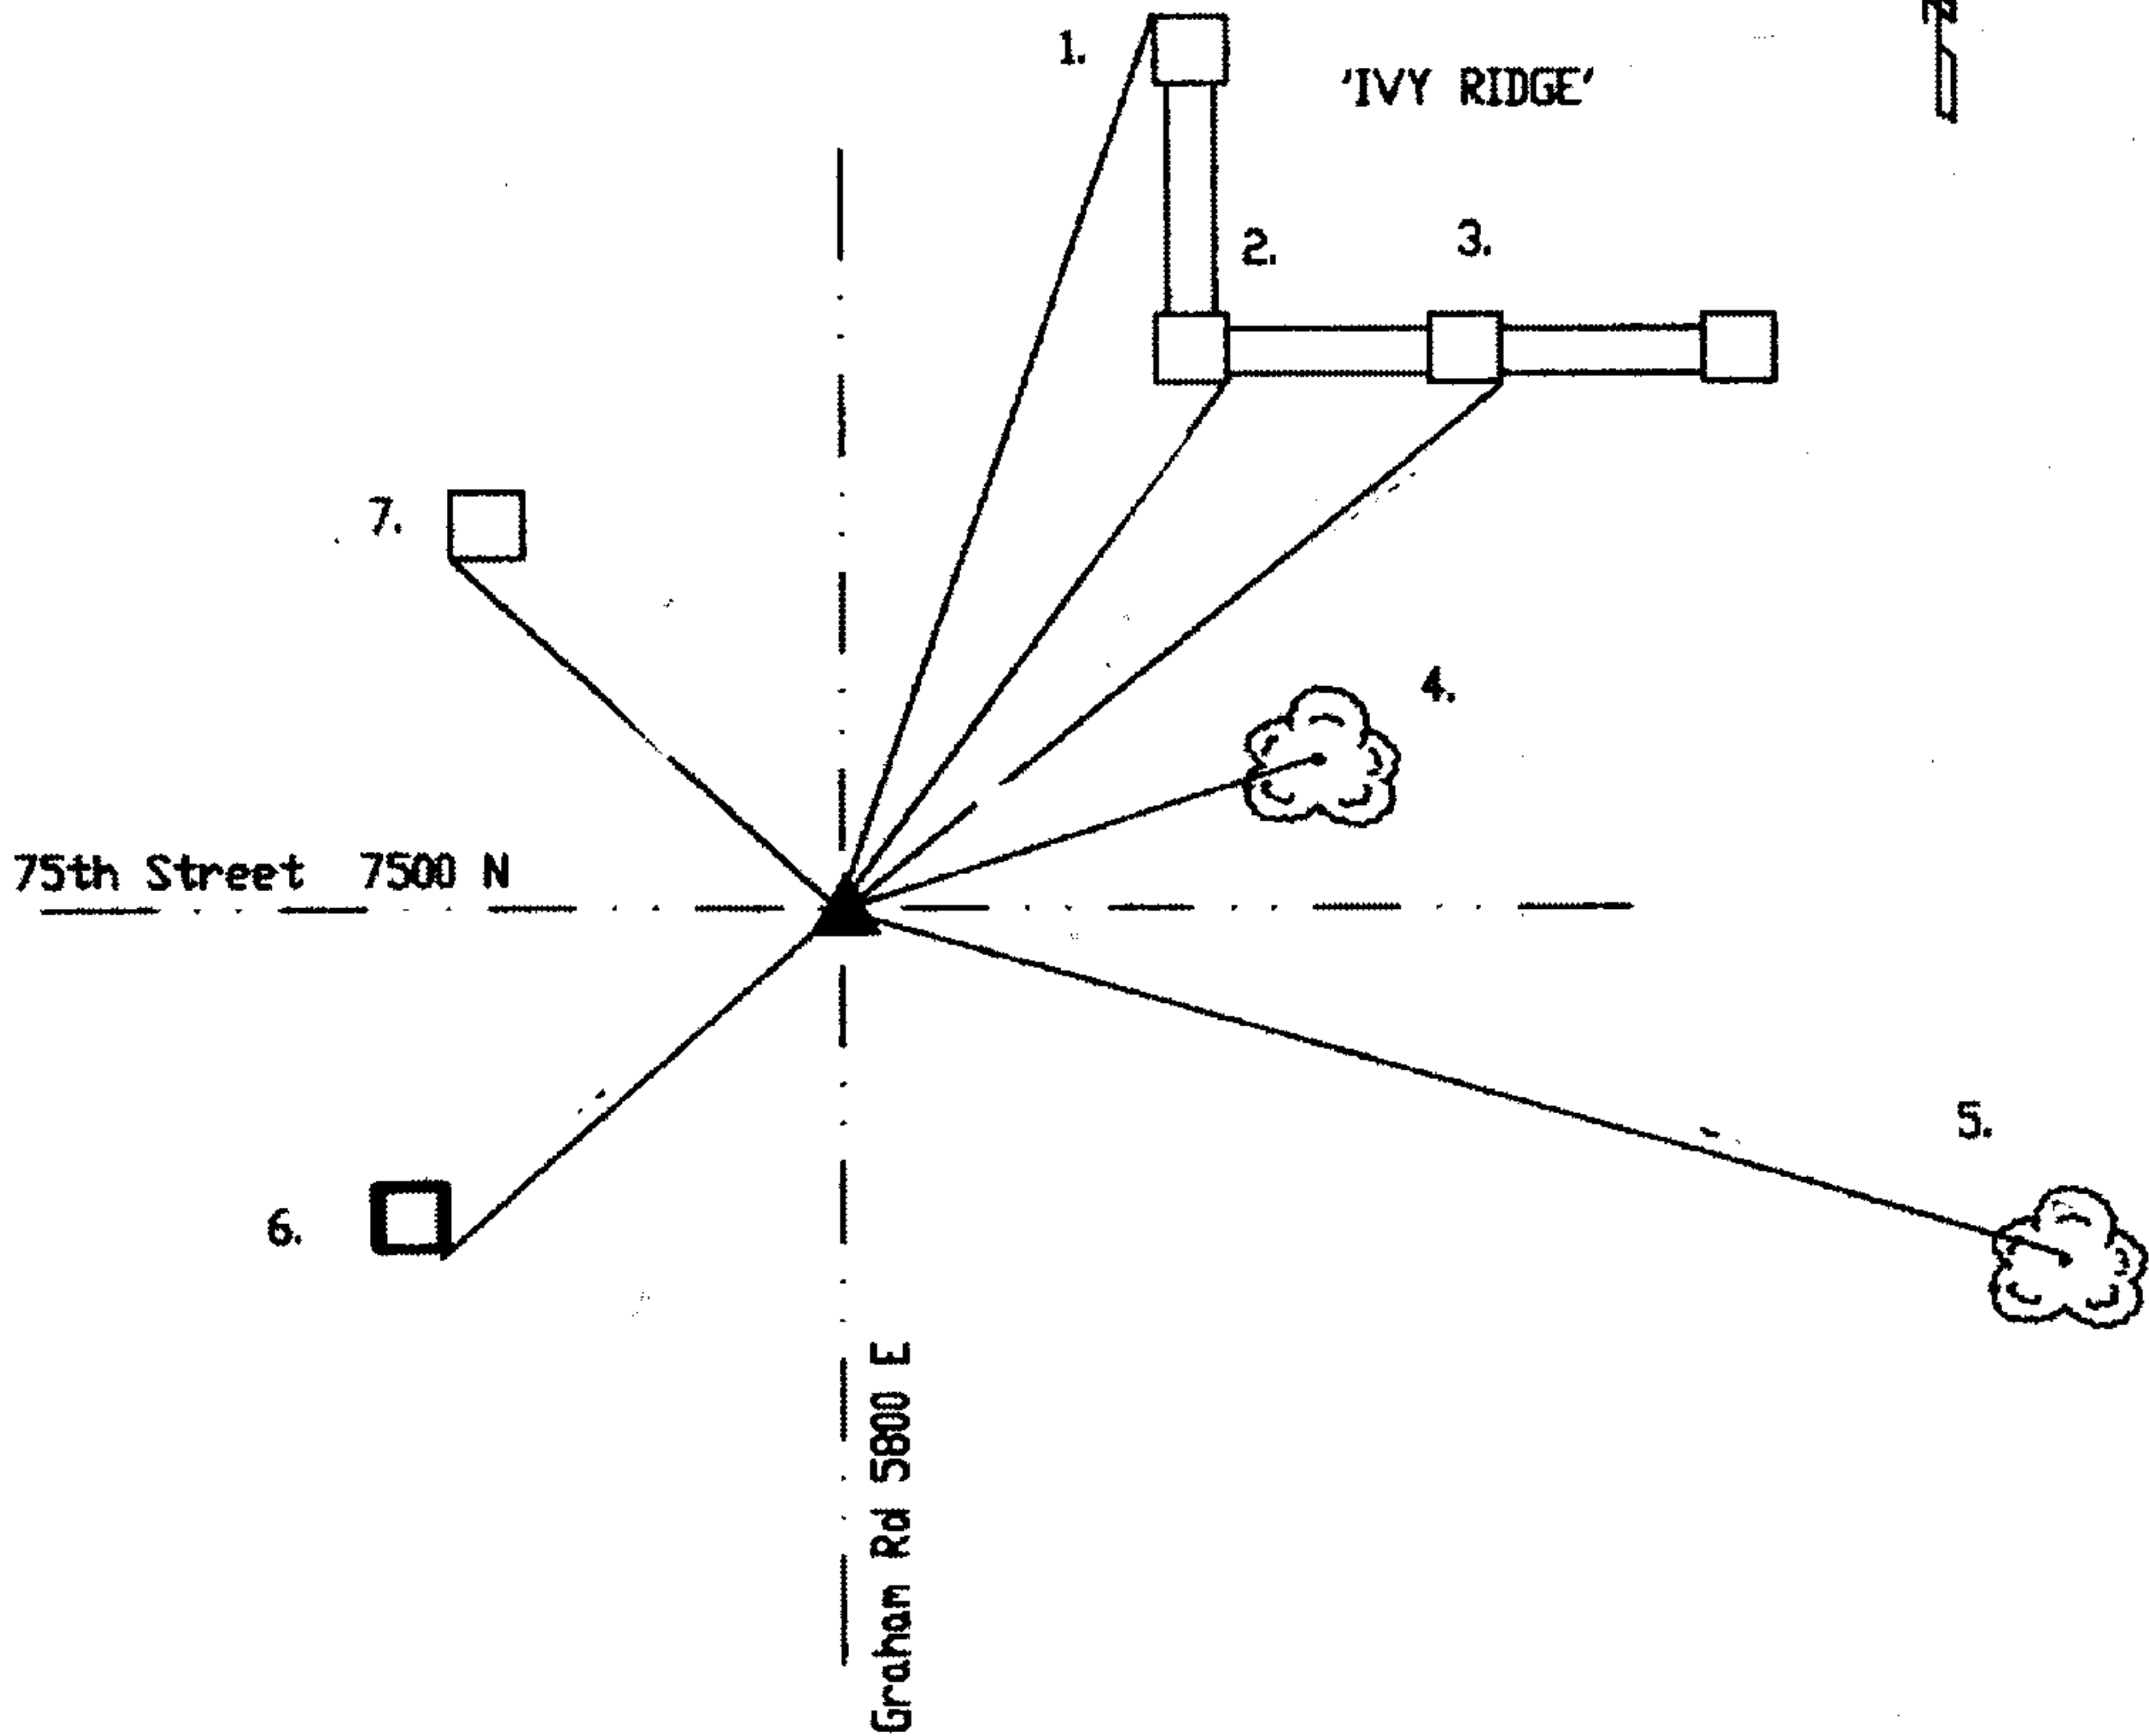


OFFICE OF THE MARION COUNTY SURVEYOR  
SECTION RECORD CORNER  
SECTION 27 TOWNSHIP 17 RANGE 4  
DATE: --7-19-99 -9-12-04 9-16-05  
PARTY CHIEF: --Kiste-- Wilcoxon  
CREW: \_\_\_\_\_  
TYPE OF MARKER: Harrison  
METHOD OF ESTABLISHMENT: County 3-25-76

IN. S.P.C. E ZONE, NAD 83  
NAME: 17042704  
N: 515453.2420(m)  
E: 65528.9930(m)

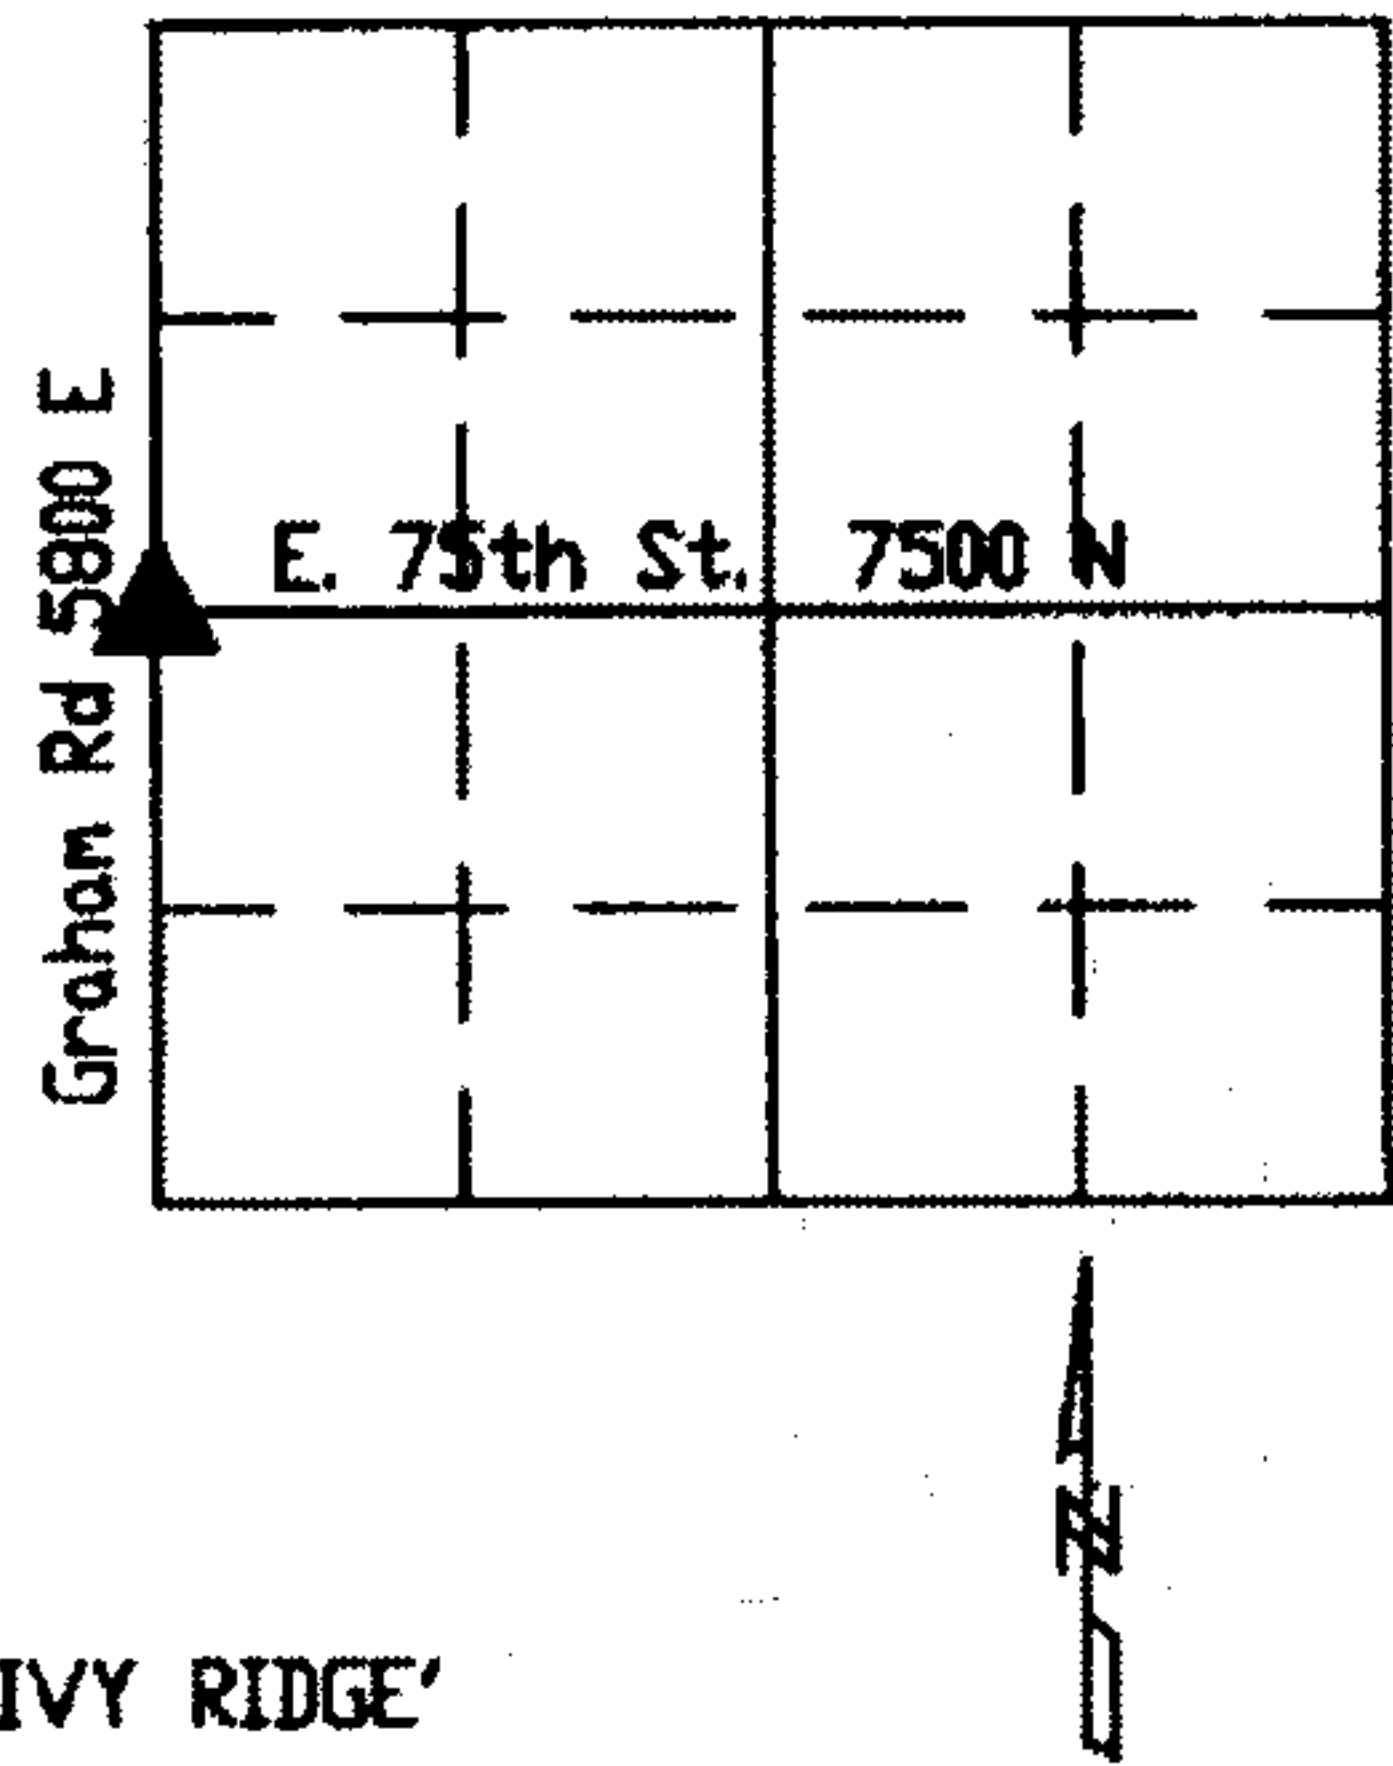

Original post set 1821 by Laughlin with witnesses: 12" Beech N 71 E 9 Links; 12 " Beech S 27 W 27 Links per Marion County Atlas pg. 12. 1-12-1955 Corner was called out here, the corner was not called out.; 5-9-57 Howe called corner out as a stone found.; 4-25-60 Checked by Fleenor.; 2-10-70 checked by Sefranka.; Stone was found by Burres with no date.; 4-26-72 McLand pulled ties to this corner; 3-25-76 Wilcoxon Wilcoxon found corner was reestablished by Ivy Ridge Subdivision with railroad spike.' 7-19-99 Kiste called out corner as a railroad spike 2" down.;9-15-2005 Wilcoxon as per resurfacing project found a stone 10" down with stone size 24" X 18" X 15" wiith rotten guard stake by it and set harrison monument where the stone was.

REF.	DISTANCE	DESCRIPTION
1.	60.72'	NW corner of brickcolumn
2.	36.04'	SE corner of brick column
3.	46.23'	SE corner of brick column
4.	34.18'	Boat spike NW 30' twin ash 12'up
5.	84.45'	Mag nail w/MCS brass washer N 18' poplar 14'up
6.	34.70'	Mag nail w/bw SE 6"x6" fence post 48"up
7.	31.44'	Road nail SW corner of large wooden post